

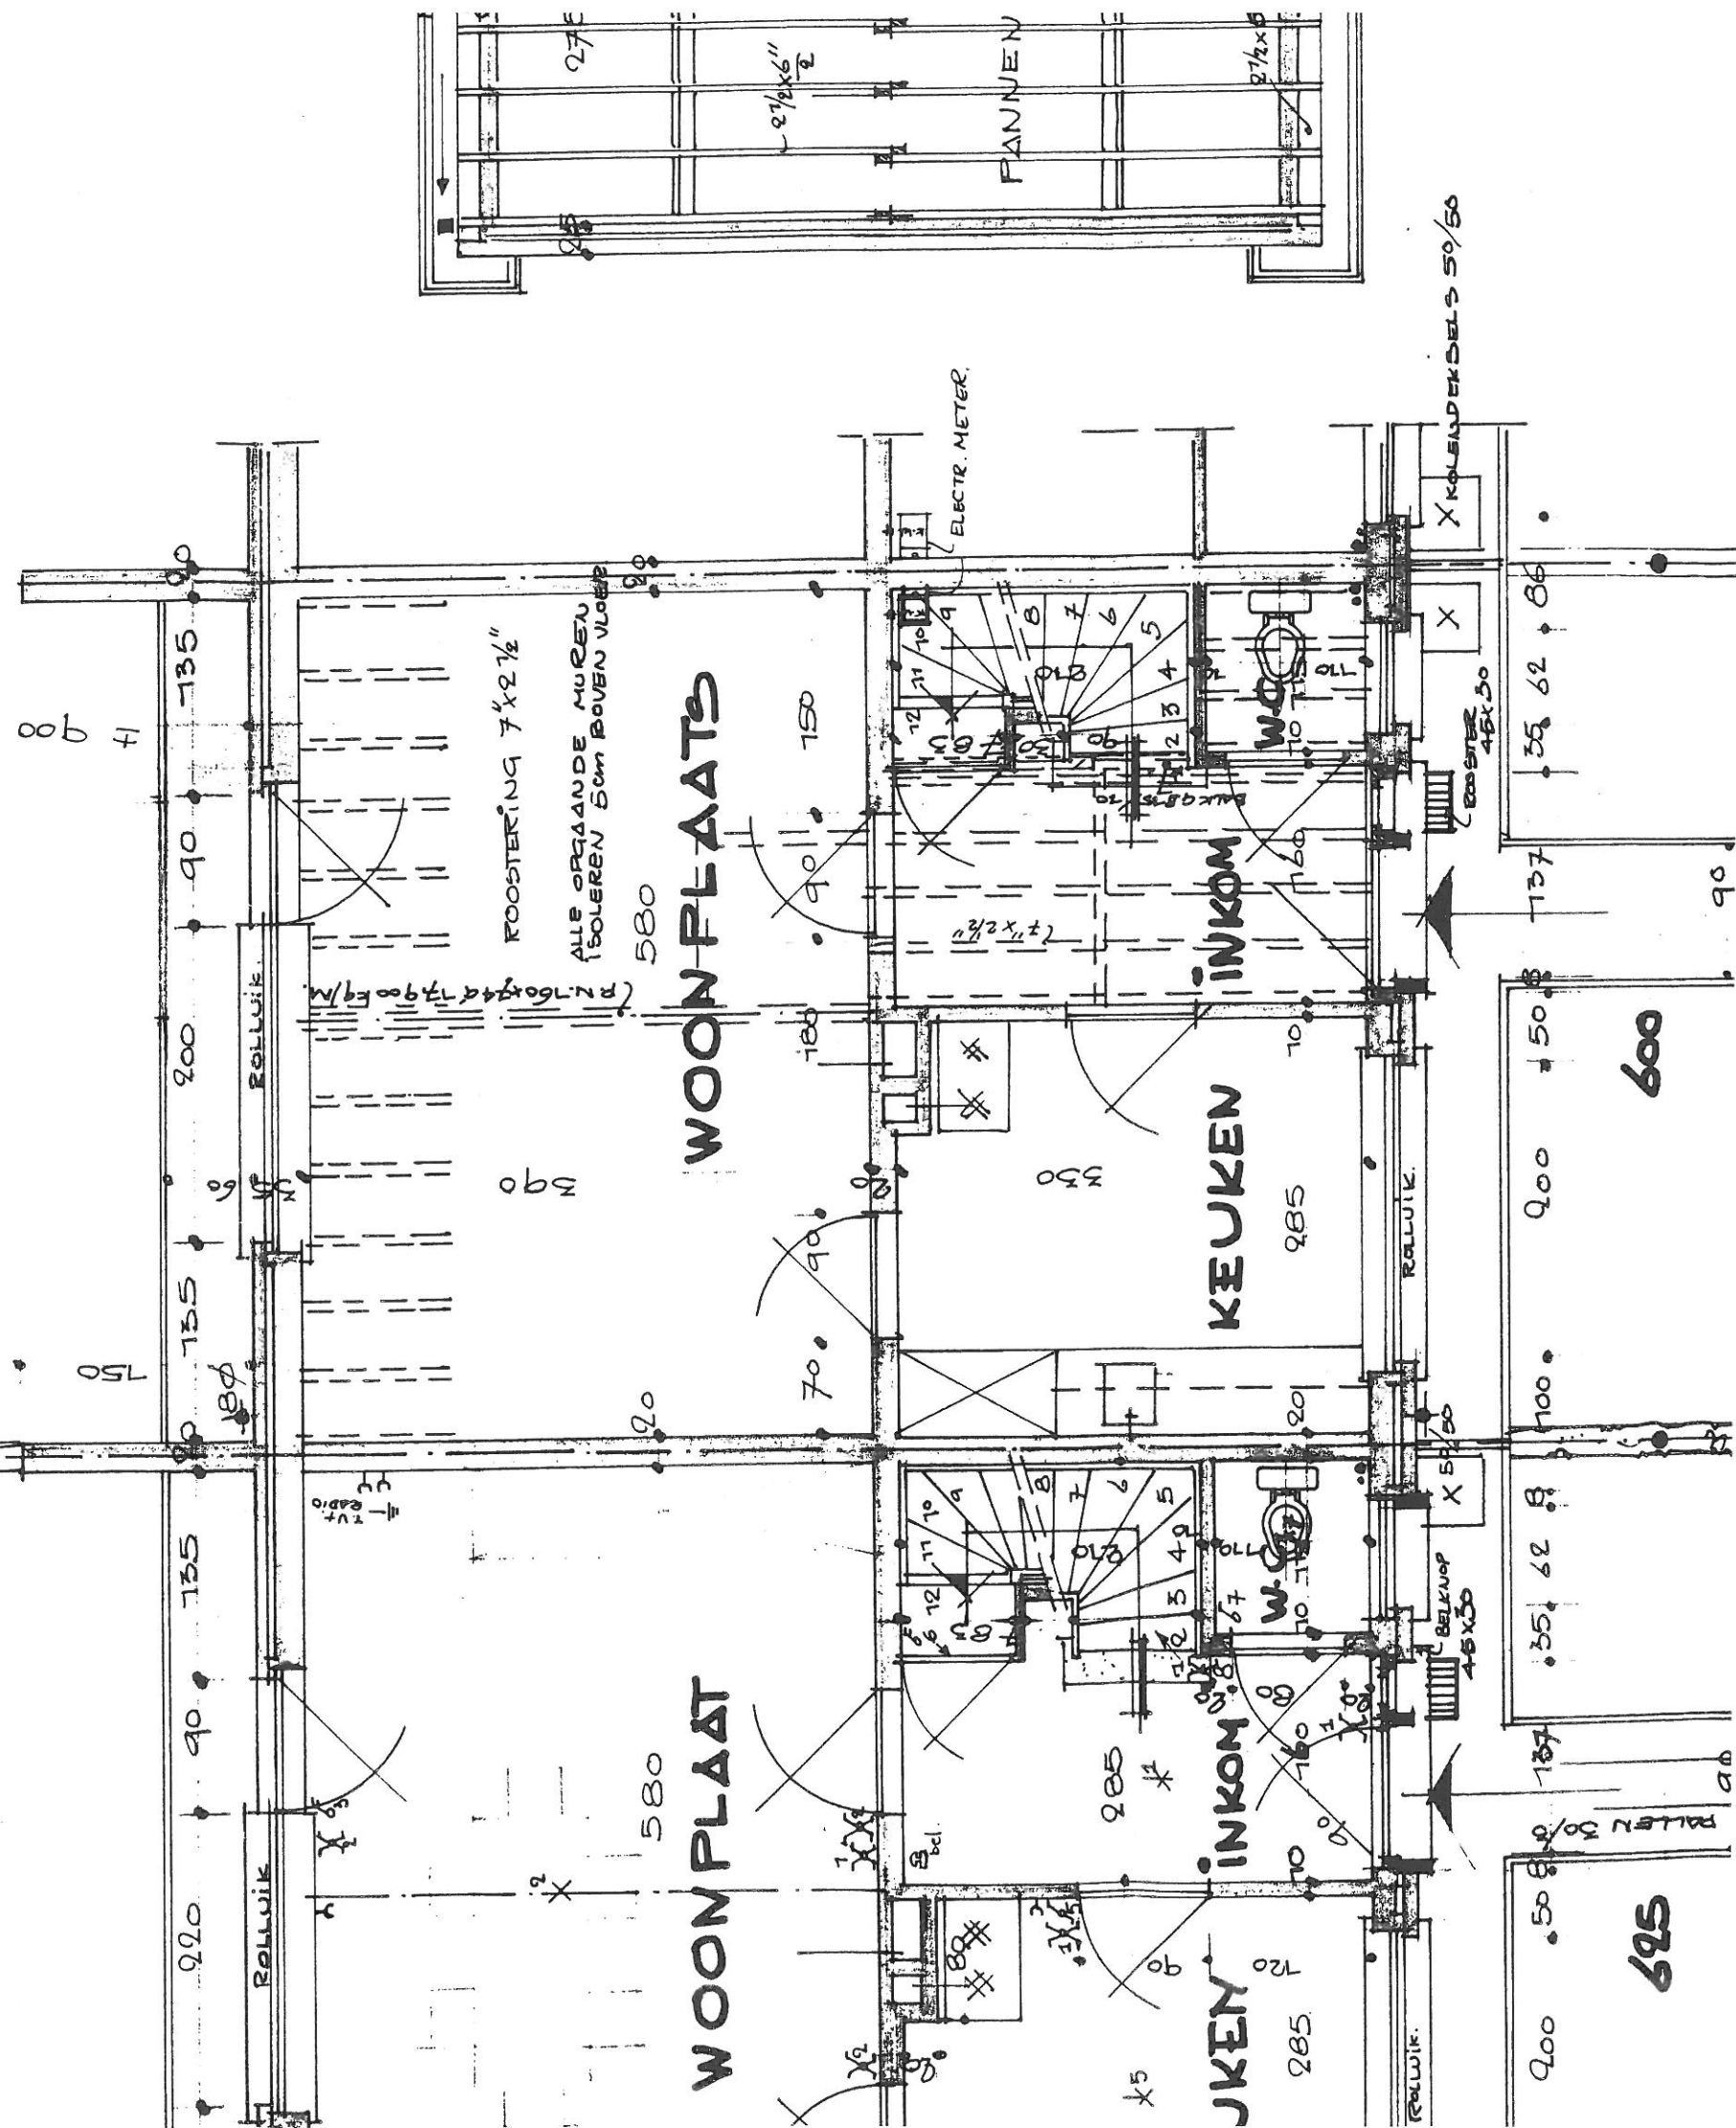



Hand-drawn floor plan of a rectangular building. The plan is oriented horizontally. The overall dimensions are 300 units by 240 units. The plan is divided into two main sections by a central vertical wall. The left section is labeled "ROOSTERING, 7' x 2 1/2'" and the right section is labeled "BERG PL.". The right section is further divided into two smaller sections, each labeled "KLOSYTON 30/30" and "PUMP REG. W.". The plan includes various structural details, such as walls, doors, and windows, and is annotated with numerous measurements and labels.

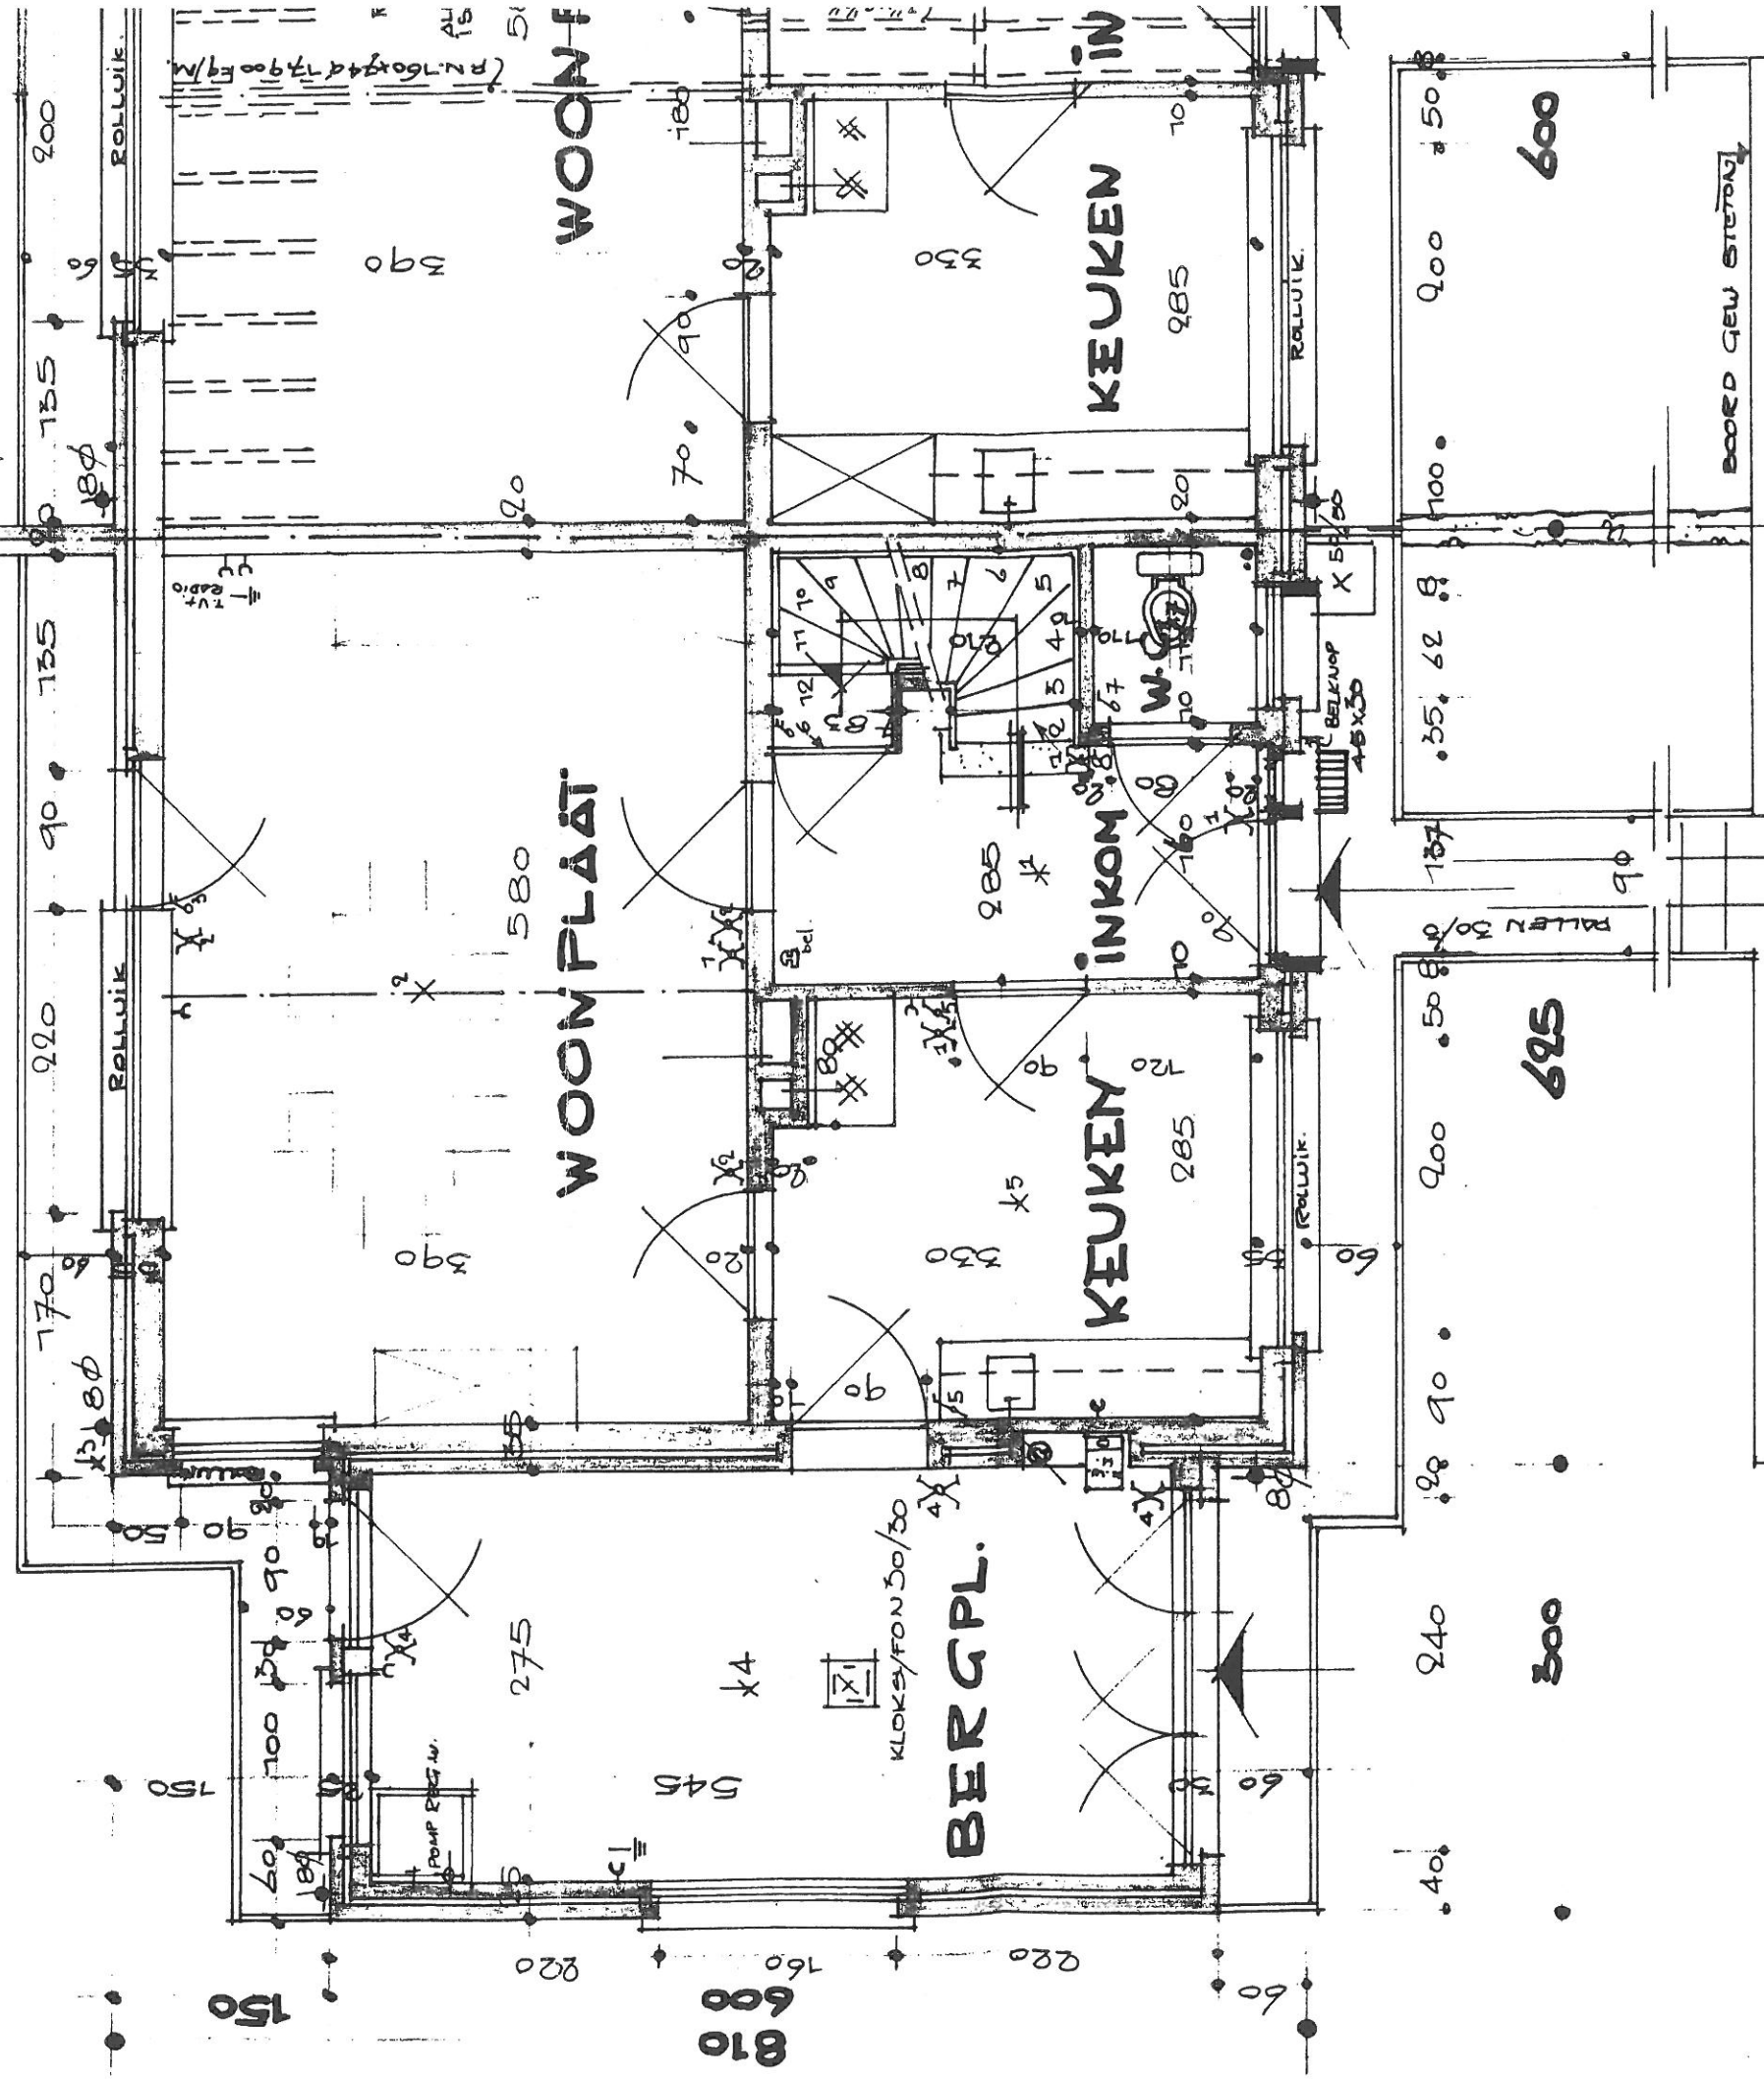


- * LICHT PUNT.
- H WANDCONTACTDOOS
- / TREK SCHAKELAAR.
- ⊥ AARDING.

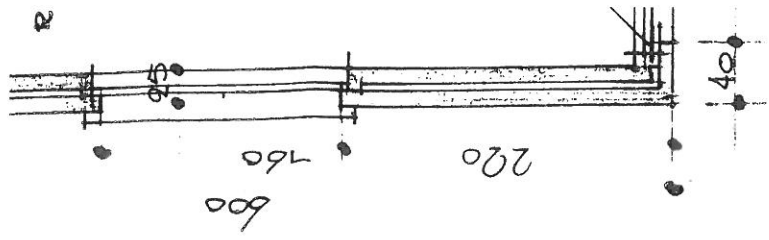



GELÏKVL OERS TYPE A TYPE

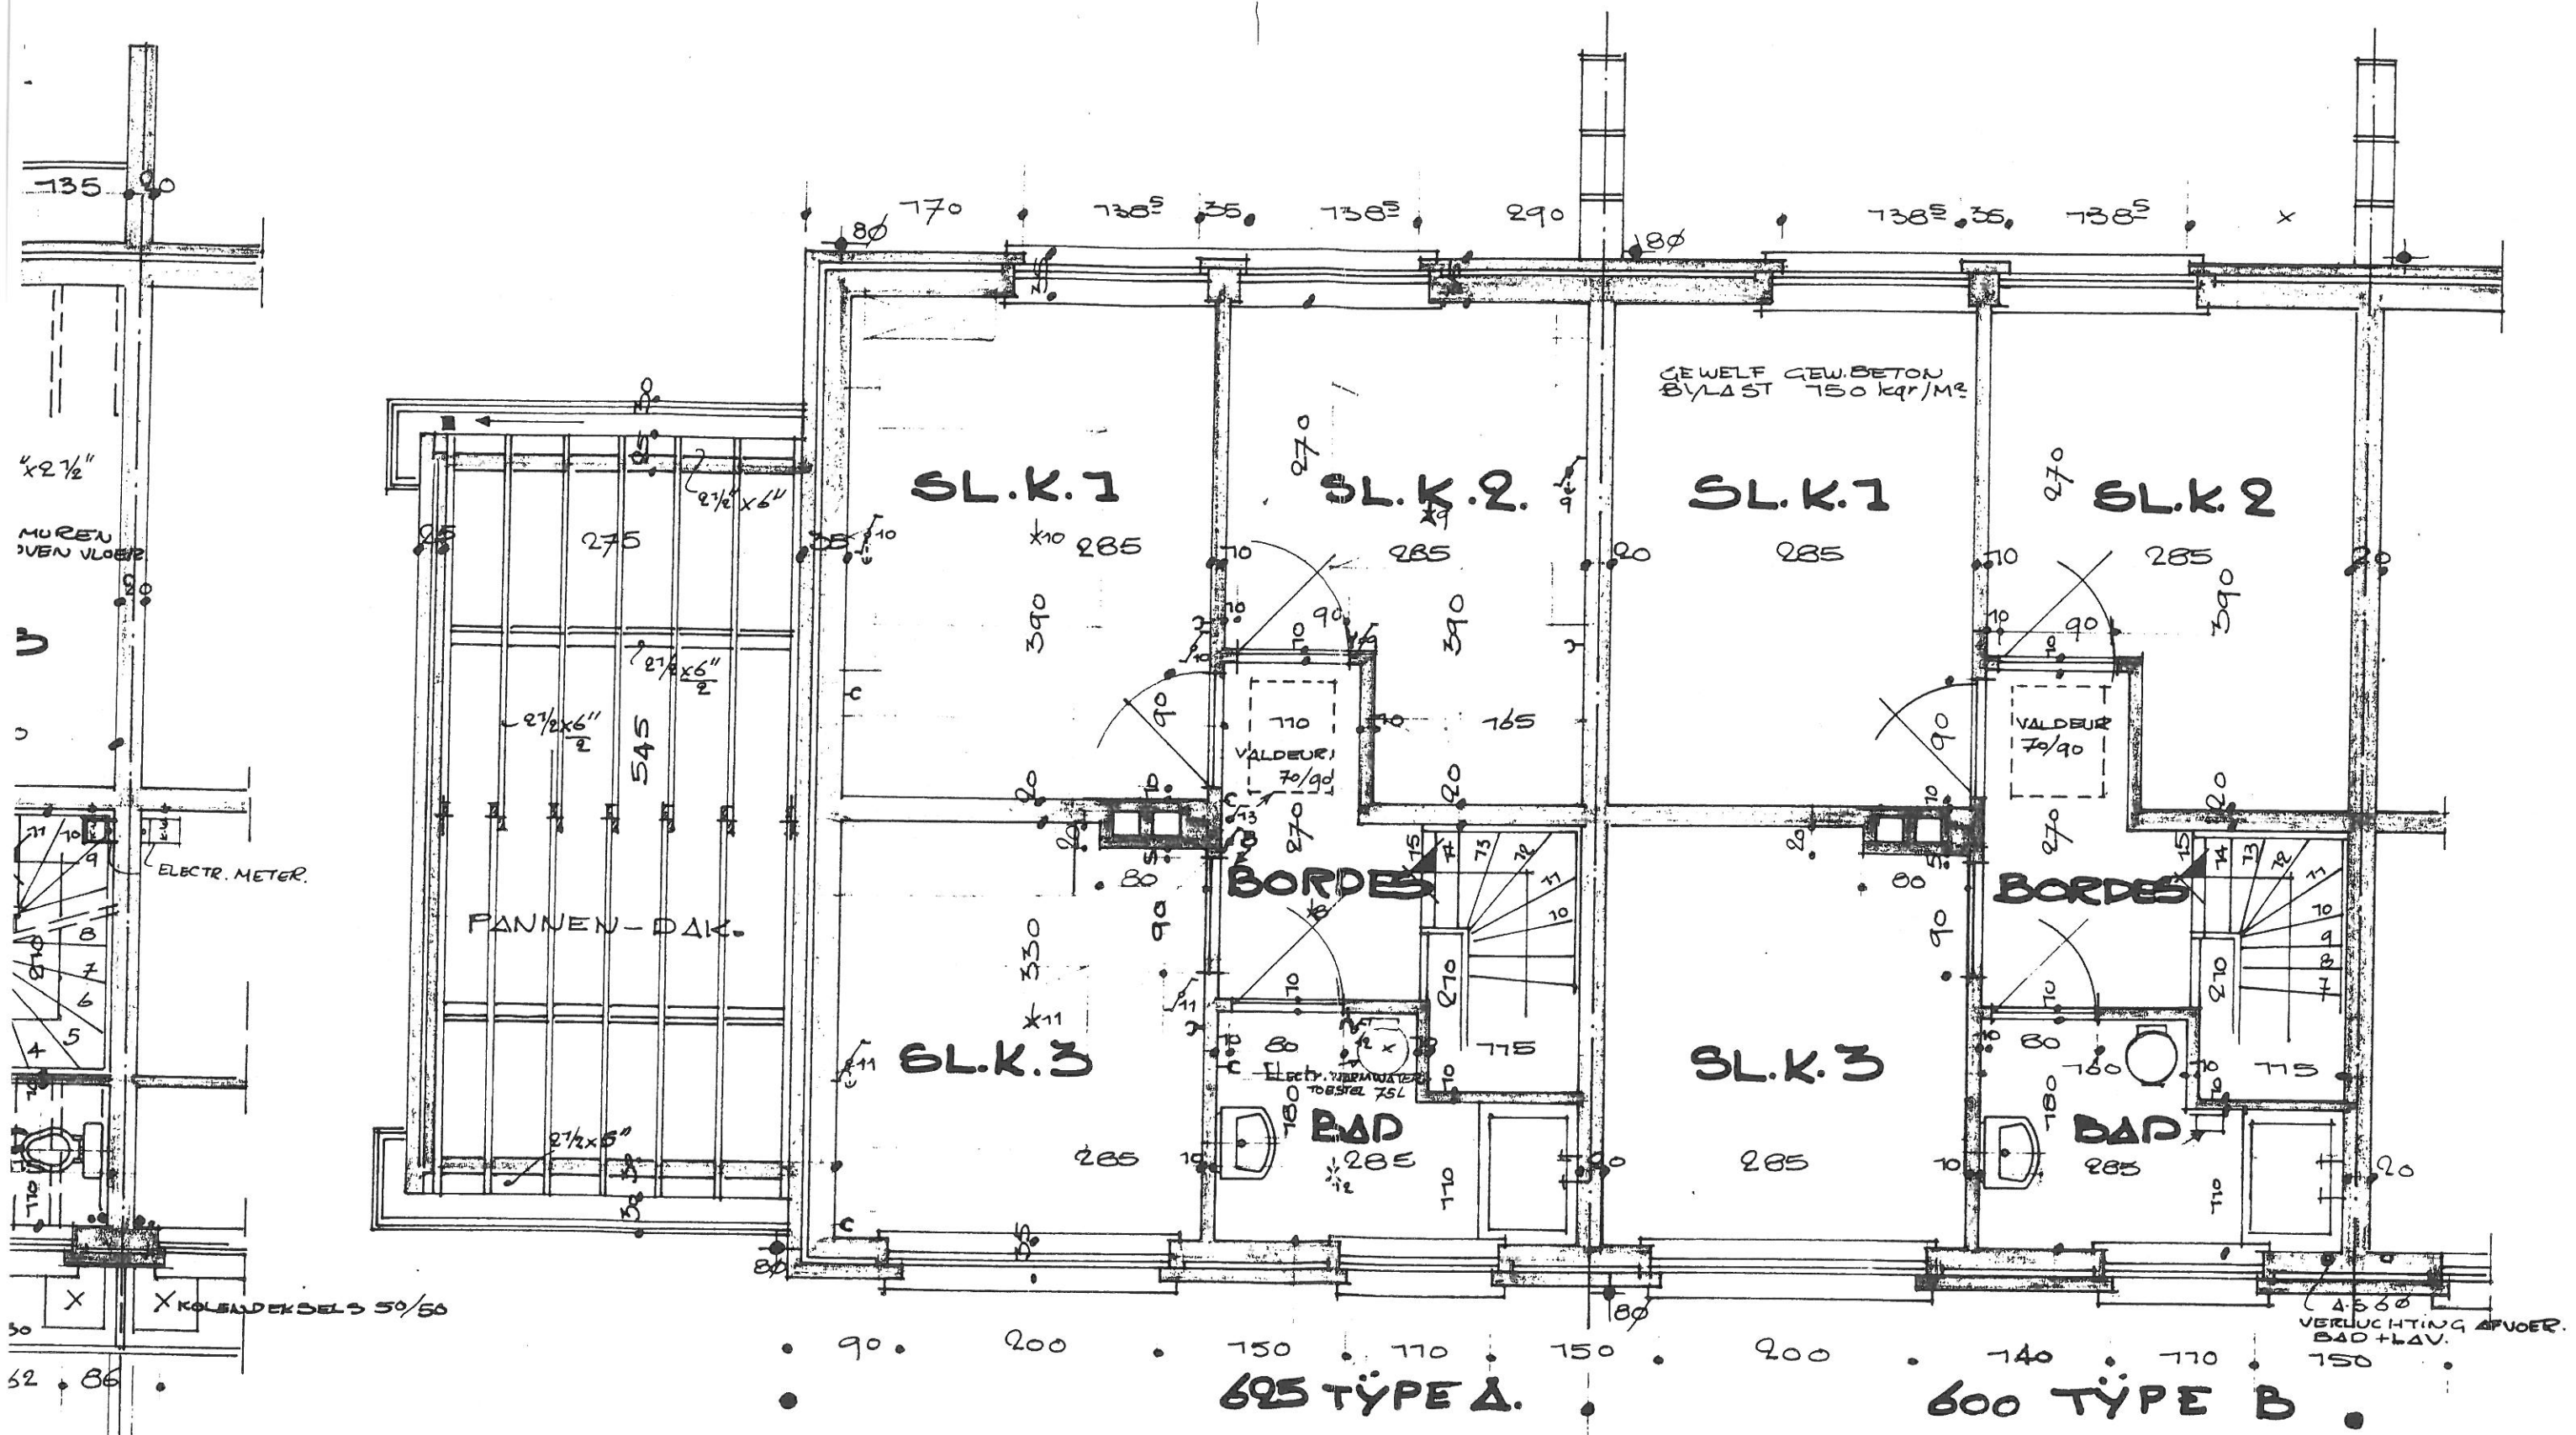

VER DIEP

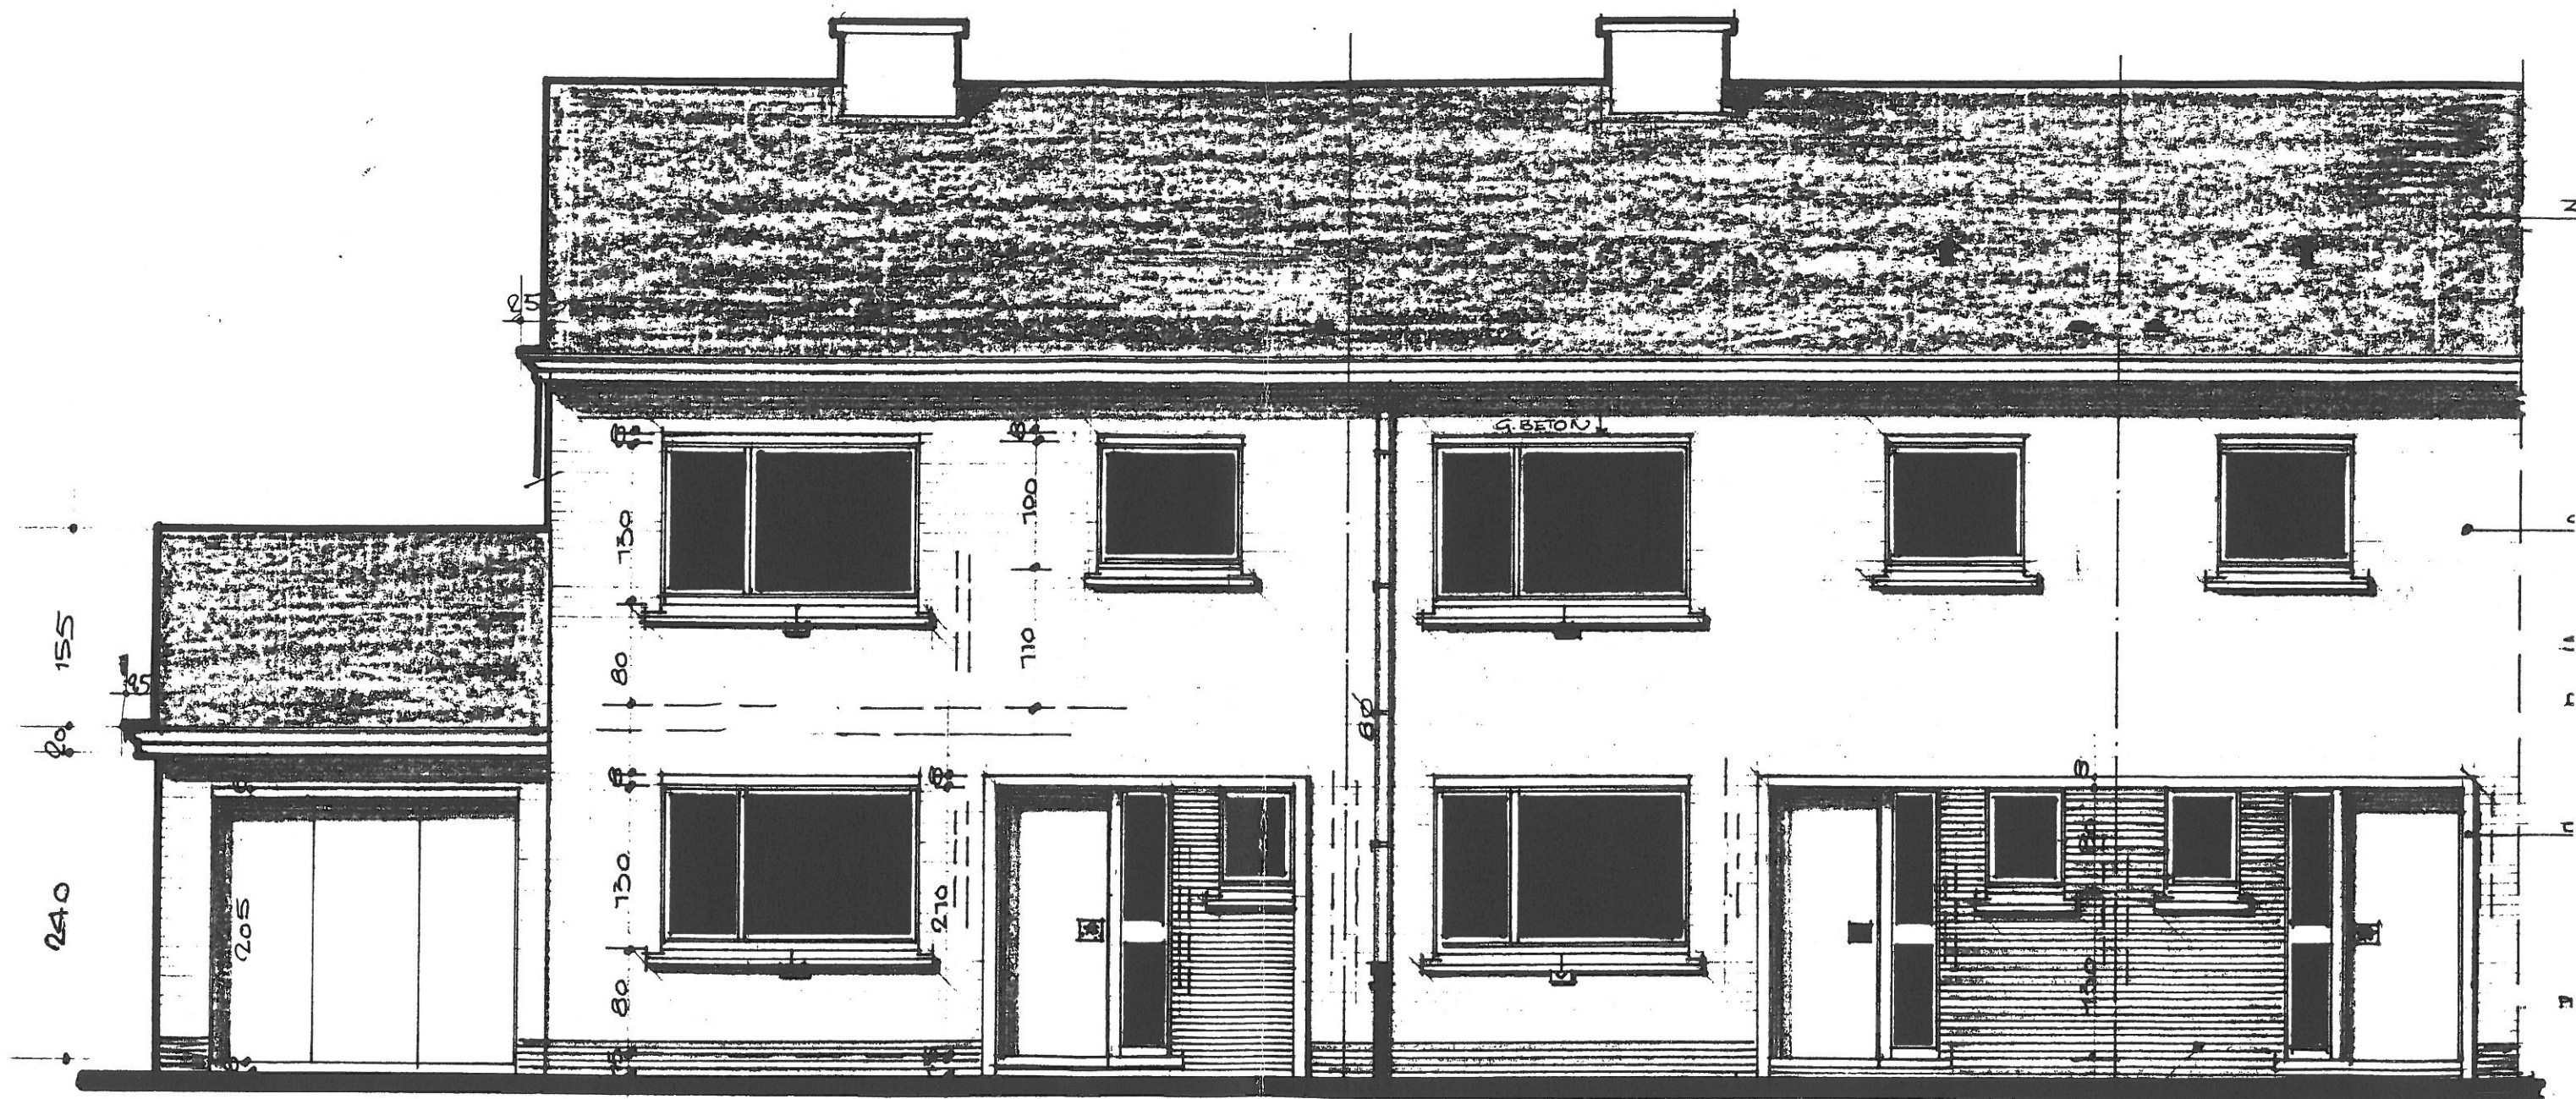

VOORGEVEL

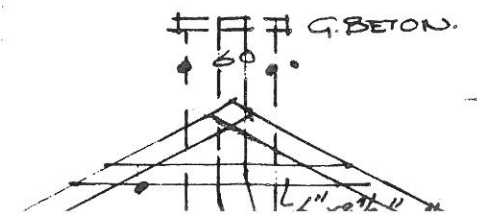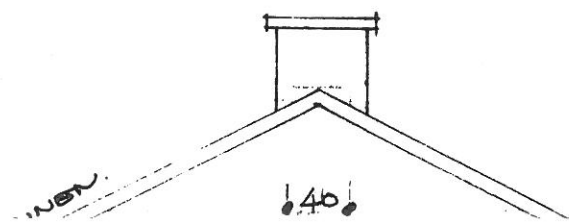




ACHTERGEVEL

G. BETON.
 45.8
 ONDER DAKPLAAT
 HARDE UNITVERBODIJAAT 9 m²


POORT EMAIL EERDE
BEST CEMENTPLAAT WIT.

KLINKAARDEN


VOORGEVEL

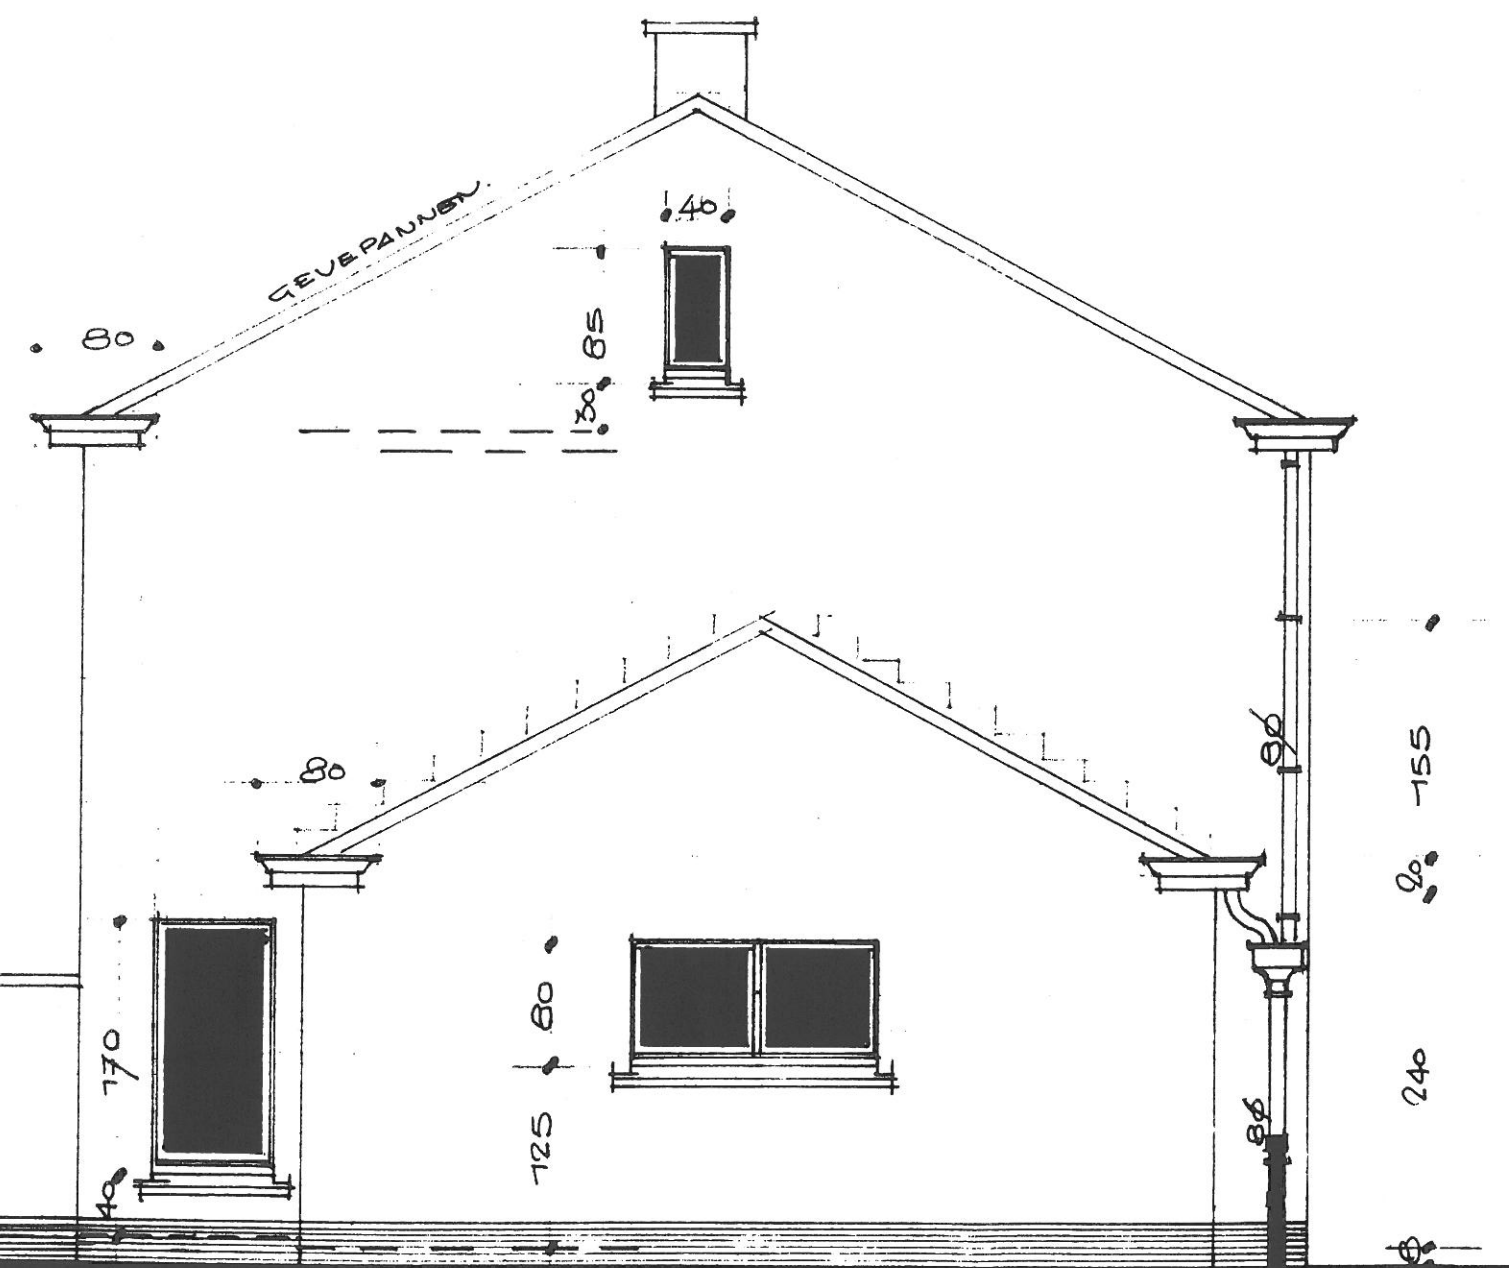


ZYGEVEL

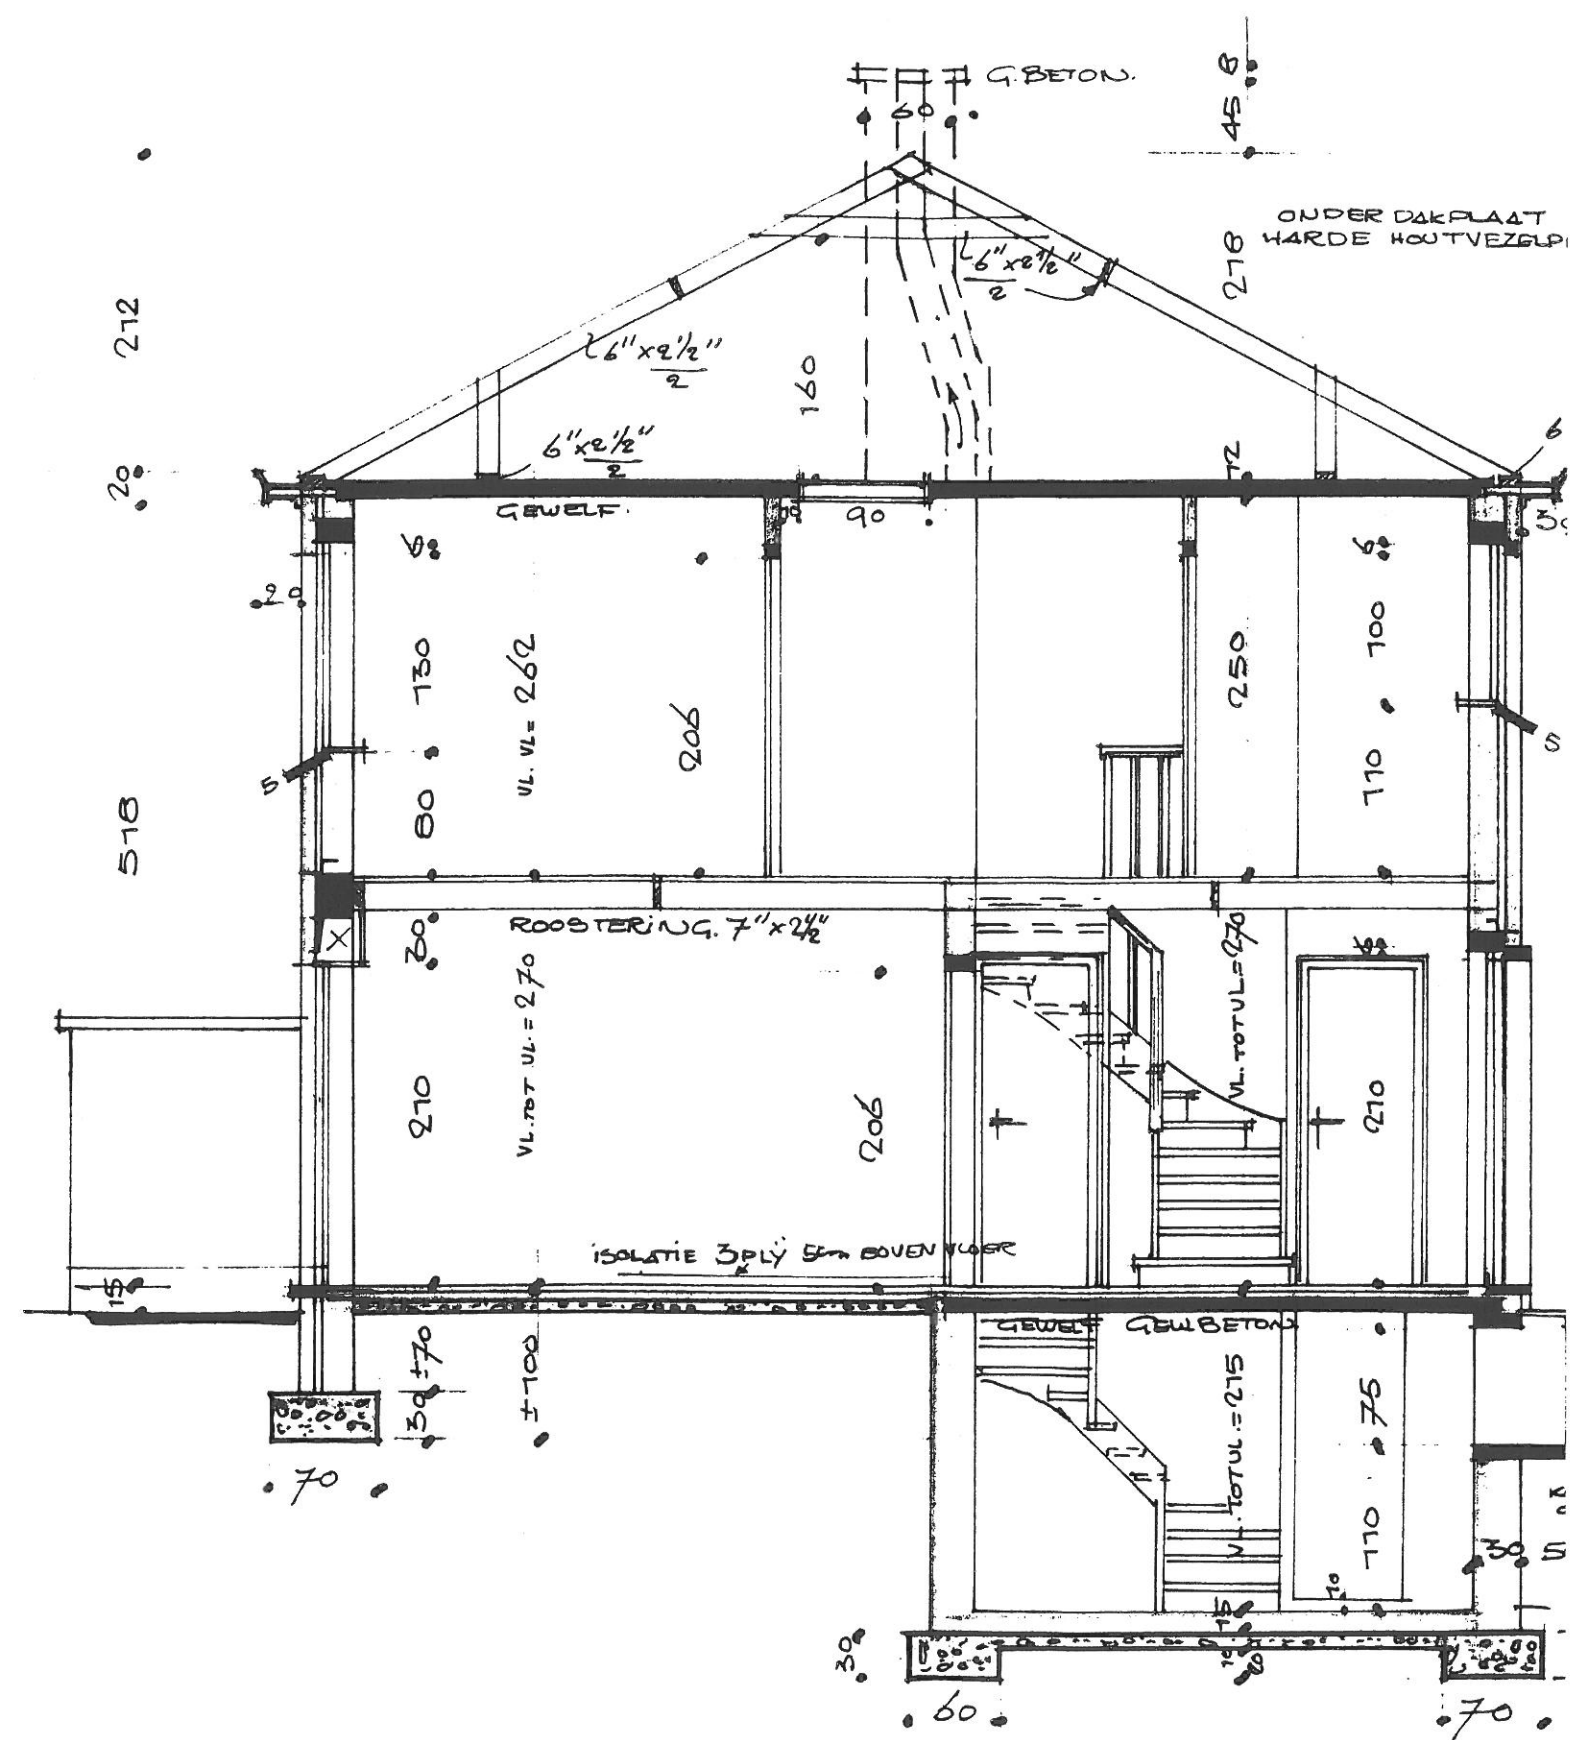


DOORSNEDEN A-A.

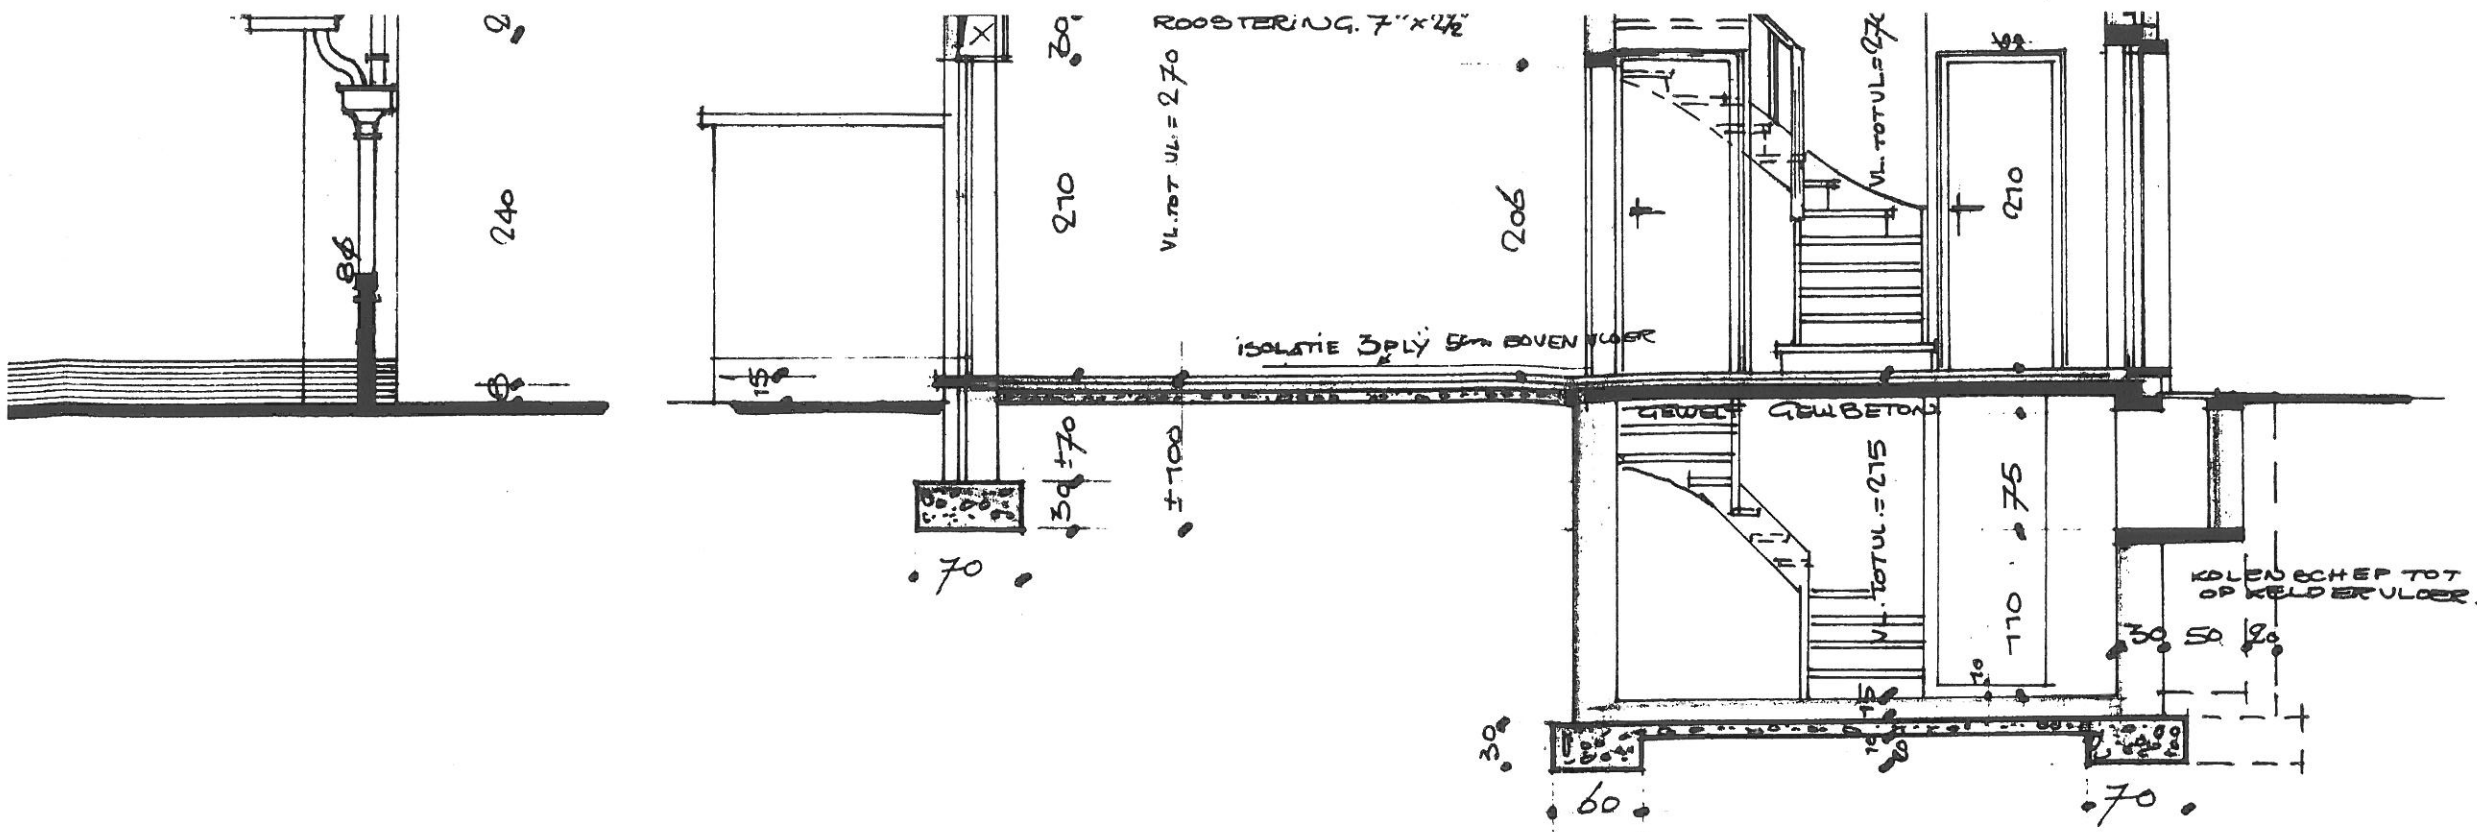


DOORSNEDE Δ-Δ.

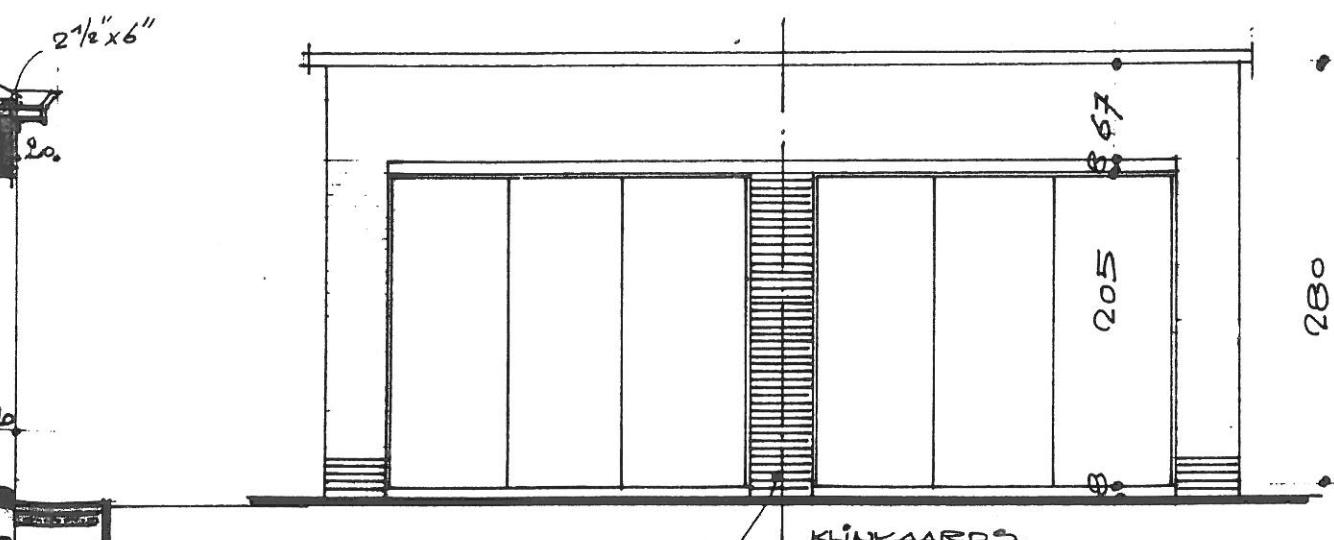


ZICHT BERGING. Δ
VOOR TYPE B.

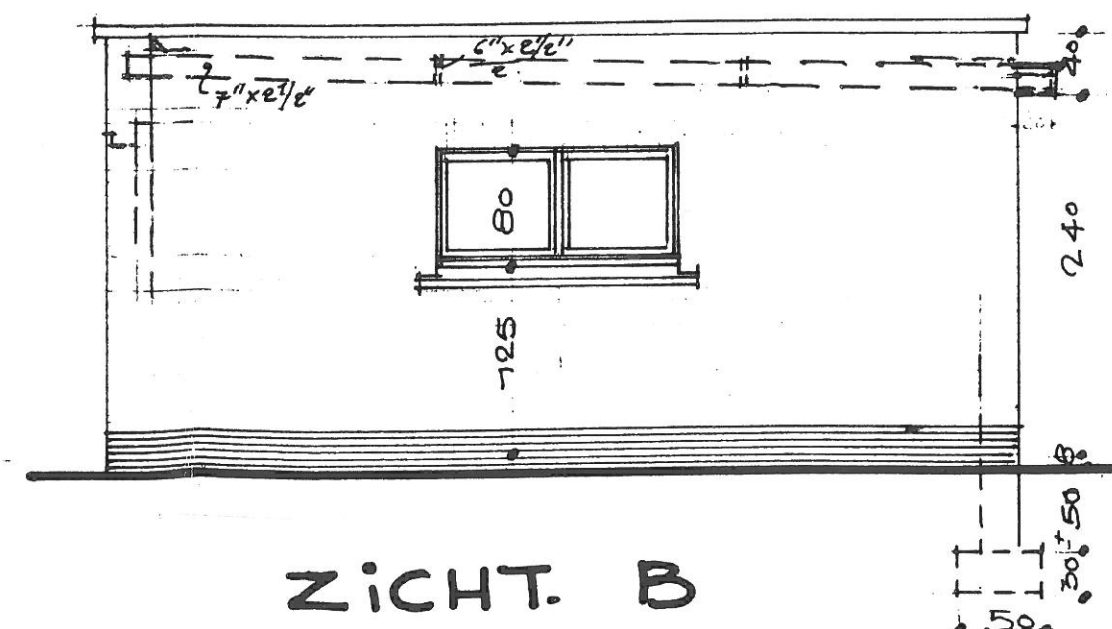


ZICHT. B

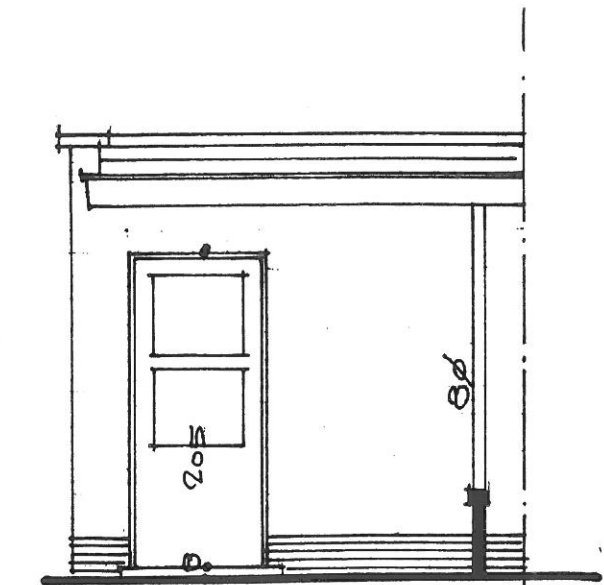


ZICHT C

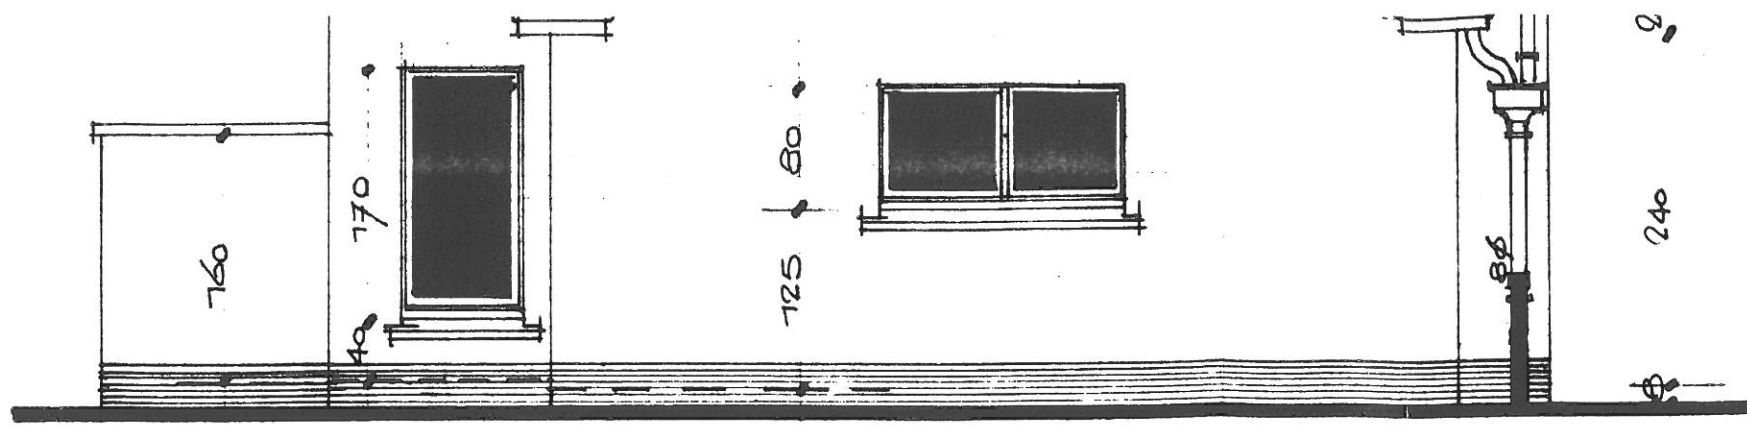


ZIJGEVEL

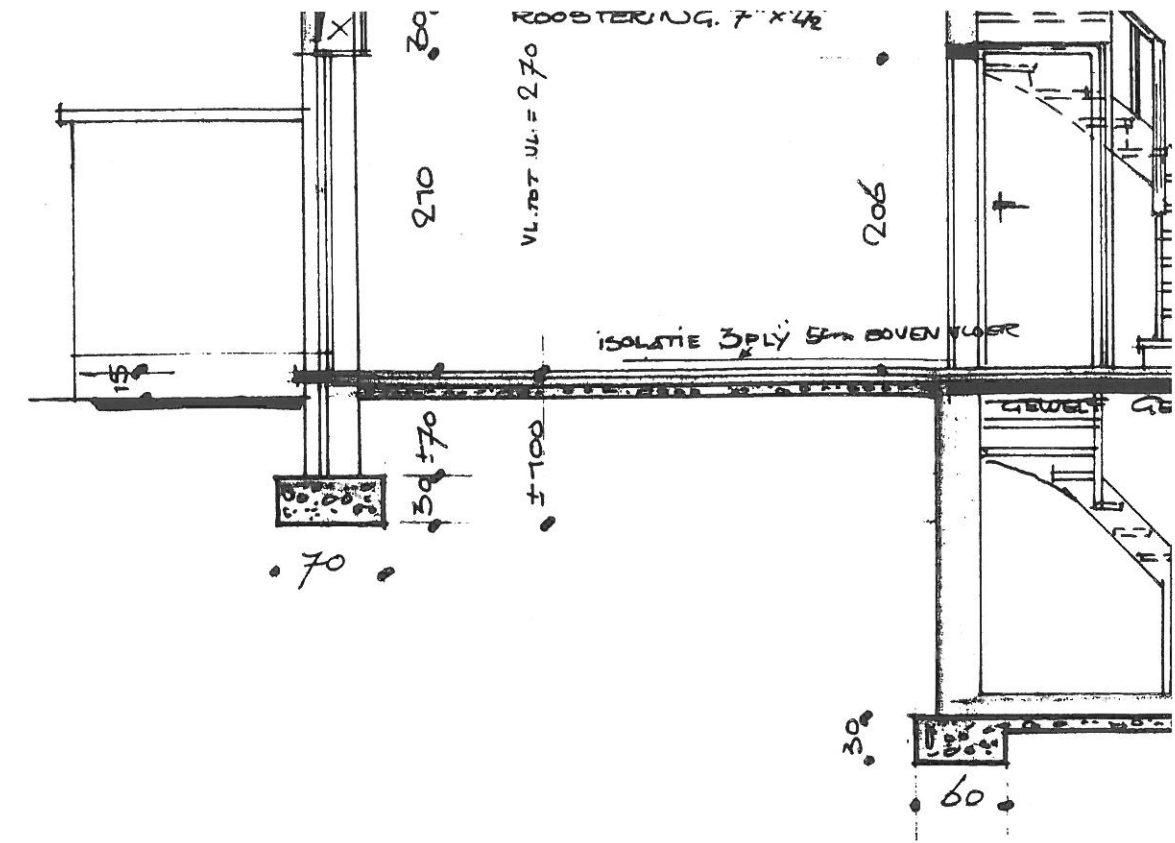


DOORSNEDE Δ.

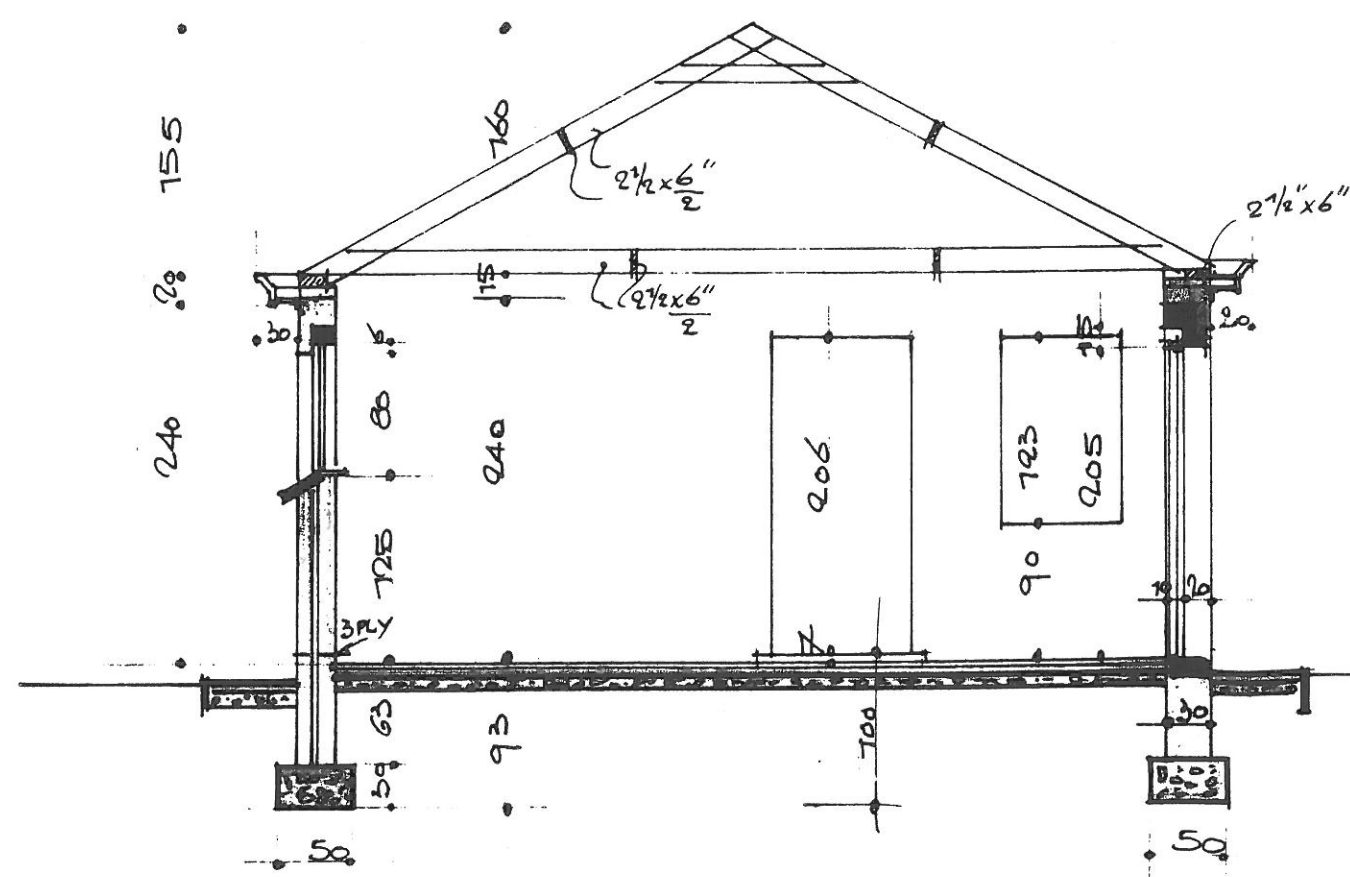

SNEDE B. B.
VOOR TYPE A.

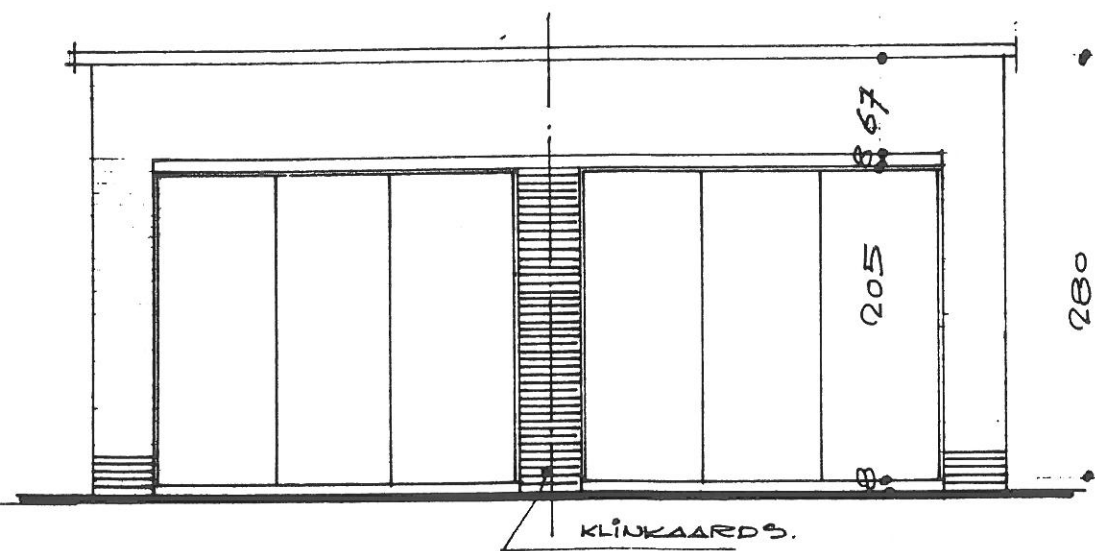

ZICHT BERGING Δ
VOOR TYPE B.

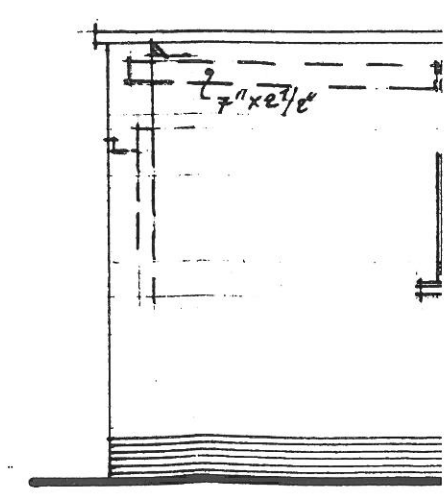

ZICHT